

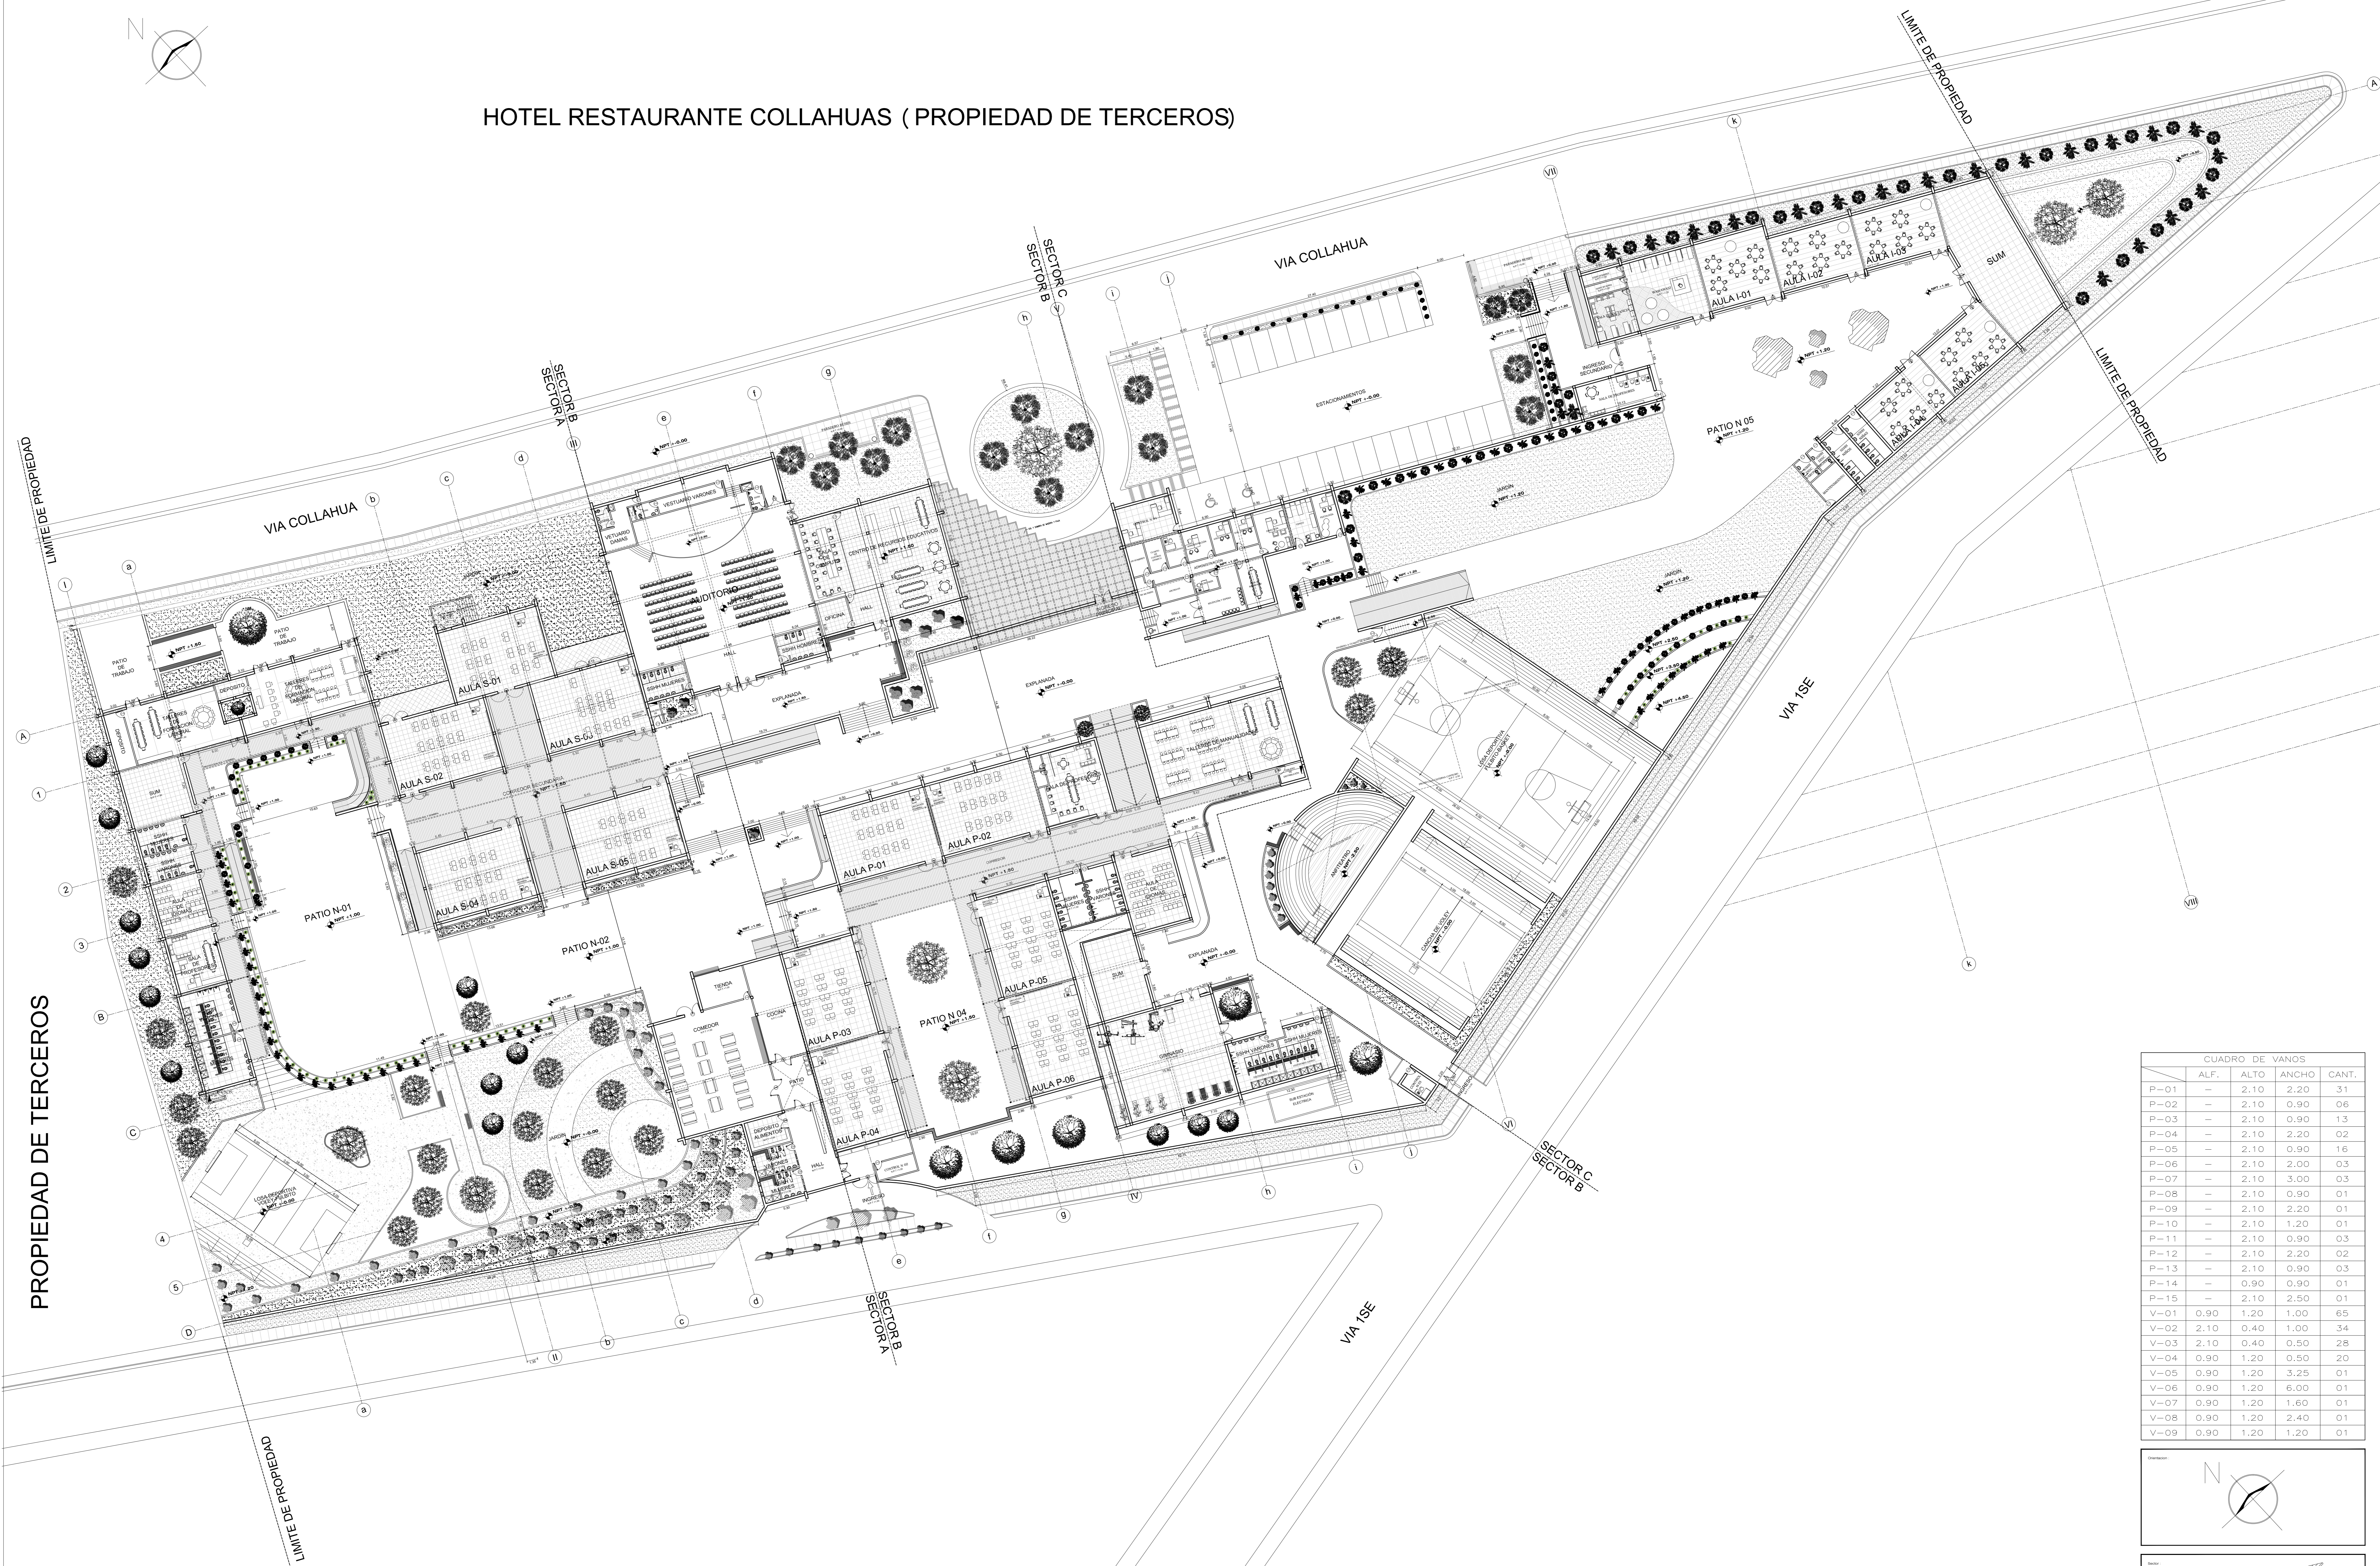


# HOTEL RESTAURANTE COLLAHUAS ( PROPIEDAD DE TERCEROS )

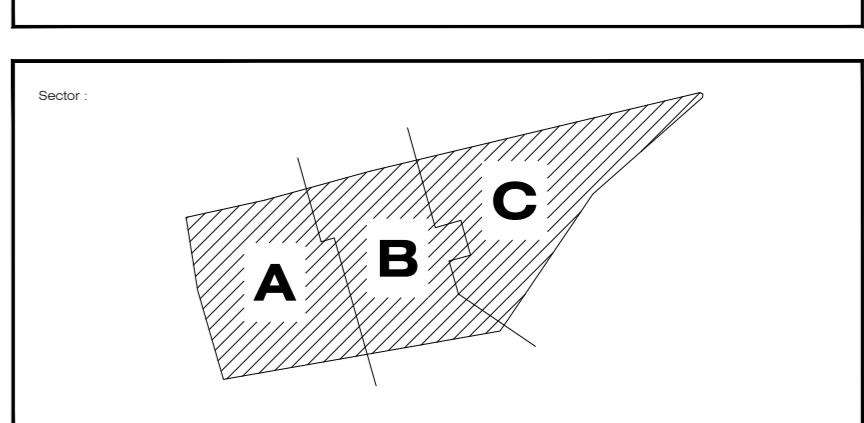

CUADRO DE VANOS				
	ALF.	ALTO	ANCHO	CANT.
P-01	—	2,10	2,20	31
P-02	—	2,10	0,90	06
P-03	—	2,10	0,90	13
P-04	—	2,10	2,20	02
P-05	—	2,10	0,90	16
P-06	—	2,10	2,00	03
P-07	—	2,10	3,00	03
P-08	—	2,10	0,90	01
P-09	—	2,10	2,20	01
P-10	—	2,10	1,20	01
P-11	—	2,10	0,90	03
P-12	—	2,10	2,20	02
P-13	—	2,10	0,90	03
P-14	—	0,90	0,90	01
P-15	—	2,10	2,50	01
V-01	0,90	1,20	1,00	65
V-02	2,10	0,40	1,00	34
V-03	2,10	0,40	0,50	28
V-04	0,90	1,20	0,50	20
V-05	0,90	1,20	3,25	01
V-06	0,90	1,20	6,00	01
V-07	0,90	1,20	1,60	01
V-08	0,90	1,20	2,40	01
V-09	0,90	1,20	1,20	01

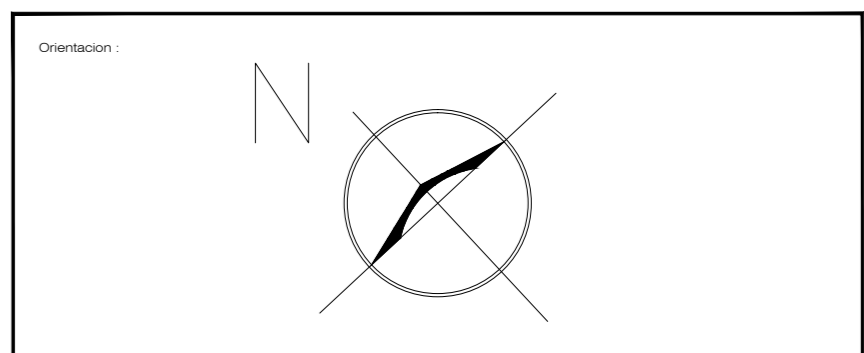

Tesis para optar el título profesional de Arquitecto

Centro de educación básica regular en el Valle del Colica  
 Departamento: Arequipa  
 Provincia: Caylloma  
 Distrito: Yanque

**PLANTA GENERAL**

Bach. Arq. Romano Garavito-Saini Casas

Escala: 1/250 Fecha: MARZO 2017

**A-02**